
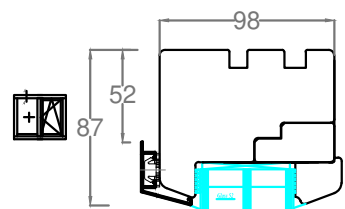



Fixed

Fixed

Opening





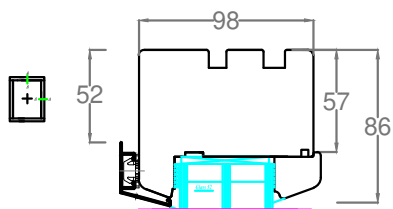


Frame to be buried in the outer fabric of the building to leave only the aluclad visible

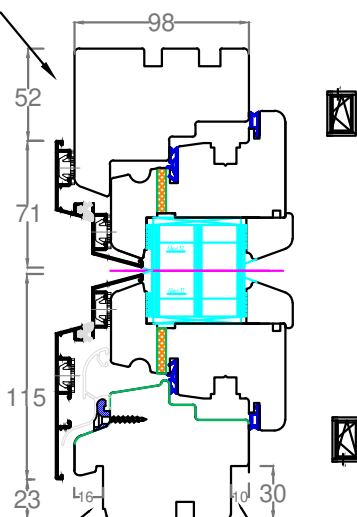

Optional External Sill Groove

Optional Internal window board Groove

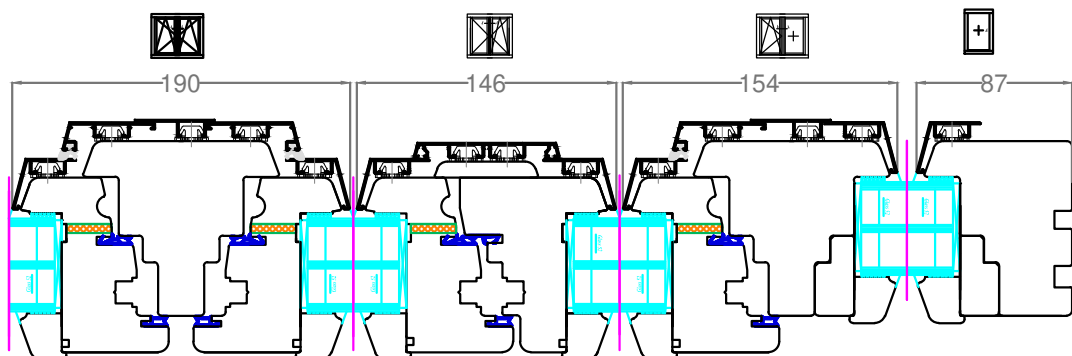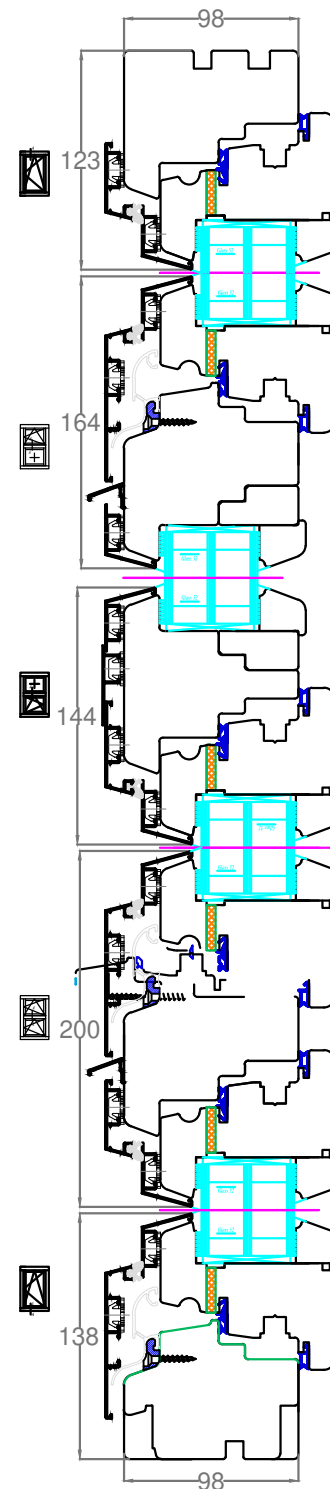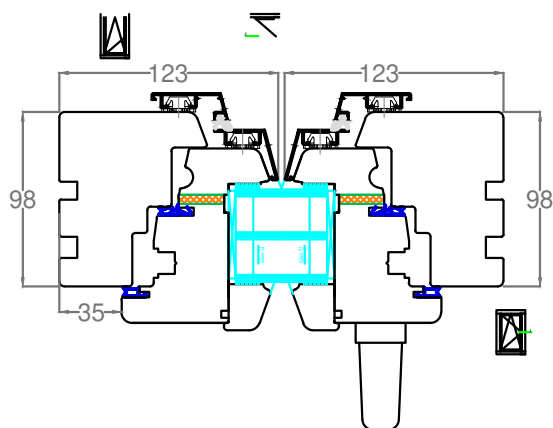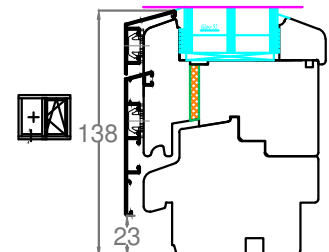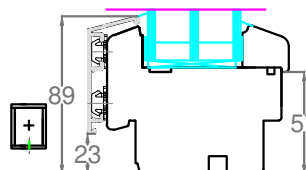

General Notes

DO NOT SCALE
Retention of Copyright: Environmental Construction Products Ltd retain the copyright of this document. Environmental Construction Products Ltd licenses the Purchaser to use and copy this document only for the Purchaser's own purposes subject to our Standard Conditions of Sale and to payment of all invoices according to agreed terms

No.	Drawing Title
01	ULTRA Aluclad inward Window
Last updated:	04/1/2019 LS

green building store
 ® Windows Department
 Green Building Store
 Heath House Mill,
 Heath House Lane,
 Golcar, Huddersfield
 HD7 4JW
 Tel: 01484 463336
 Email: windowenquiries@greenbuildingstore.co.uk